
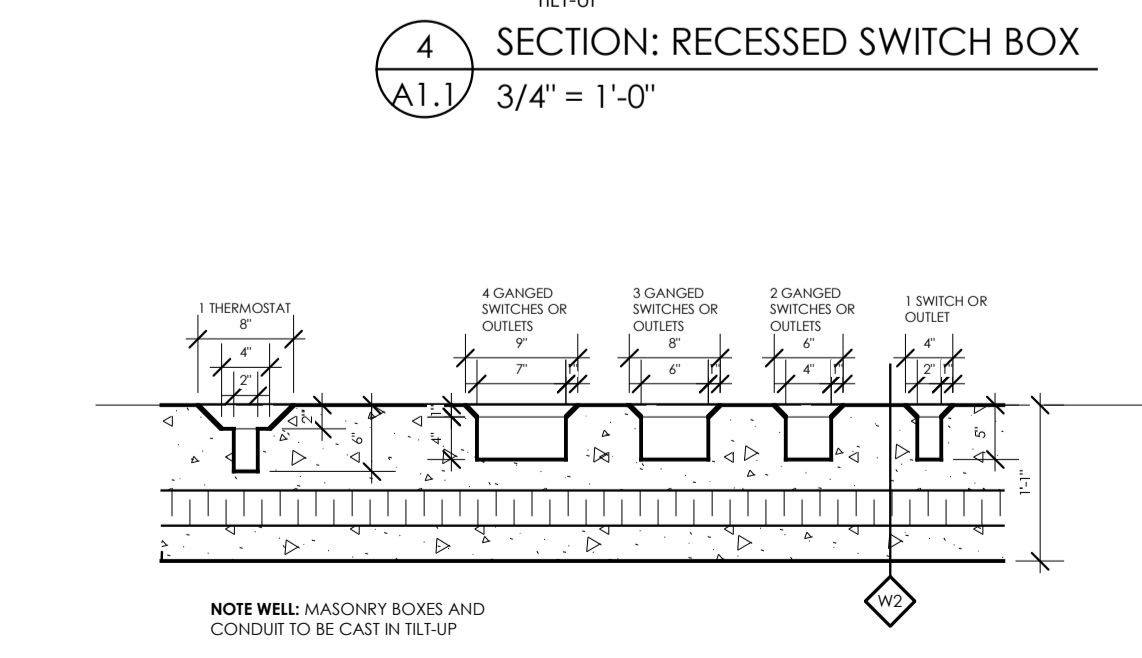
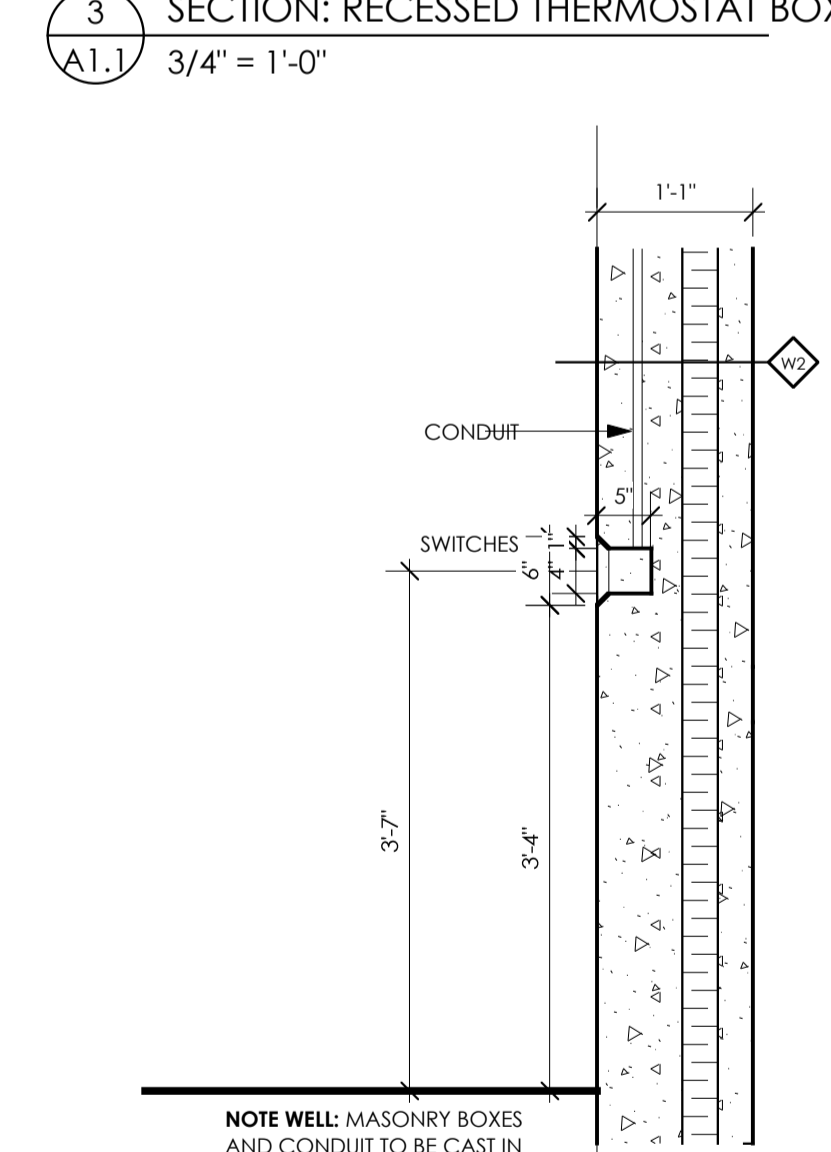
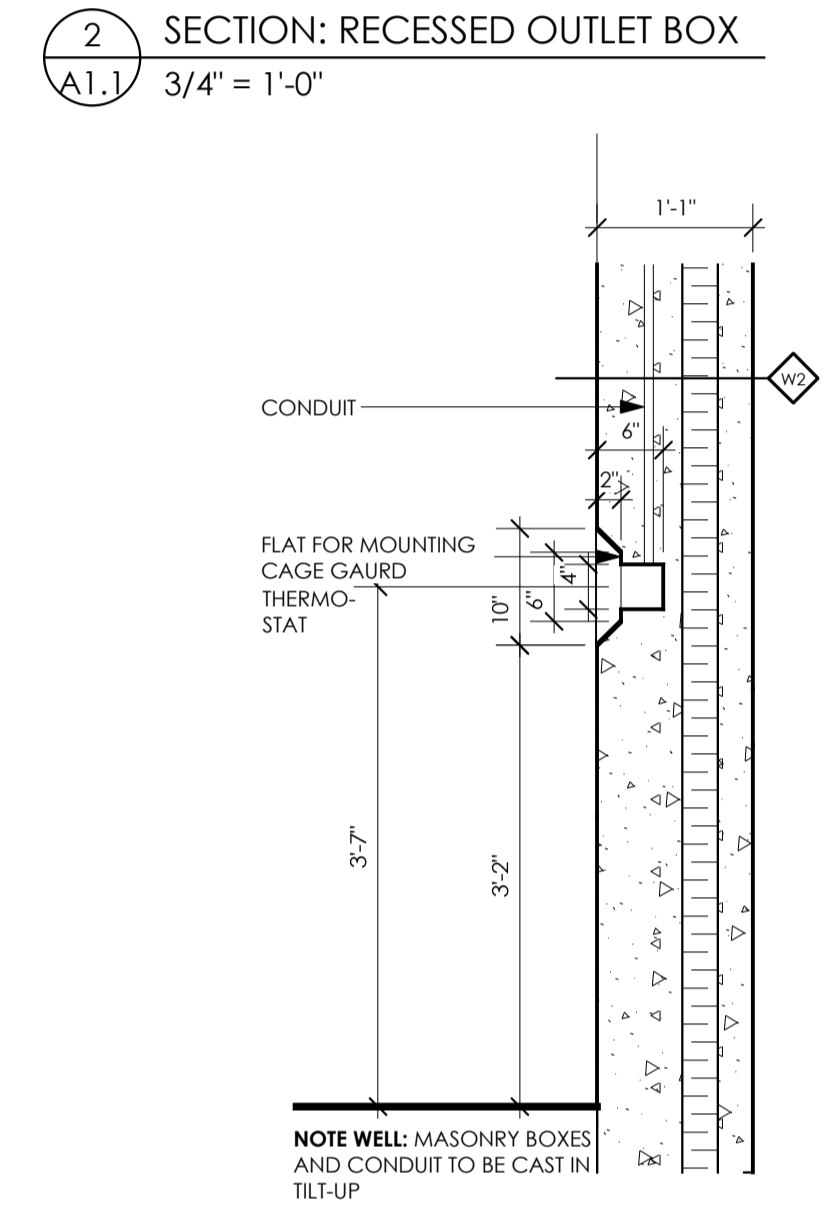


PARTITION SCHEDULE			
	W1	8" CONCRETE BLOCK TO U/S DECK UNO.	
	W2	1/2" ABUSE RES. GYPSUM BOARD 3-5/8" METAL STUDS @ 16" O/C 1/2" ABUSE RES. GYPSUM BOARD TO U/S CEILING UNO	
	W3	1/2" ABUSE RES. GYPSUM BOARD 3-5/8" METAL STUDS @ 16" O/C 2-1/2" ACOUSTIC INSULATION 1/2" ABUSE RES. GYPSUM BOARD TO U/S CEILING UNO	
	W4	5/8" GYPSUM BOARD 3-5/8" METAL STUDS @ 16" O/C 5/8" GYPSUM BOARD TO U/S CEILING UNO	

ALL WALLS W2 UNO

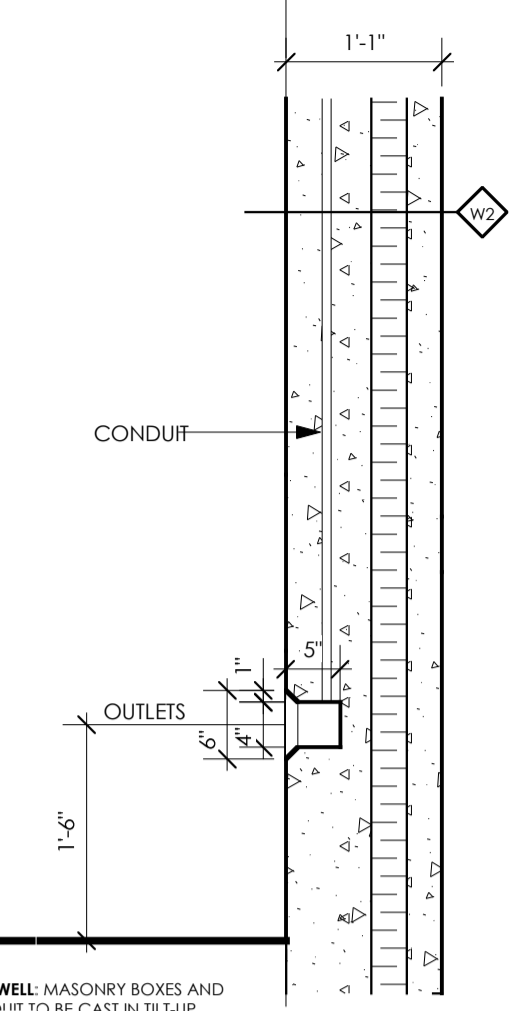

5 PLAN: RECESSED OUTLET, SWITCH, & THERMOSTAT BOX
A1.1 3/4" = 1'-0"

Challenging Conventional Wisdom
SPERRY & PARTNERS ARCHITECTS
102 Portland Street
Dartmouth, Nova Scotia
Canada B2Y 1H8
Phone: 902 469 9000
Fax: 902 469 4399

Contractor shall check and verify all dimensions on the job, and report any discrepancies to the Architect before proceeding with the work.
DO NOT SCALE THIS DRAWING.
This drawing is the property of Sperry & Partners Limited whether the project for which it is intended is executed or not. It is not to be used by any party on any other project or extensions to this project except by the agreement of, and with compensation to, Sperry & Partners Limited. This drawing and any accompanying specifications shall not be reproduced in any manner without the express written consent of Sperry & Partners Limited.
Copyright © 2007 All Rights Reserved

General Notes
ELEVATOR SUMP PIT: 2'-6" X 2'-6" X 5'-6" DEEP

LEGEND	
	WINDOW TYPE (SEE WINDOW SCHEDULE)
	DOOR NUMBER (SEE DOOR SCHEDULE)
	PARTITION TYPE (SEE PARTITION SCHEDULE)
	ROOM NUMBER (SEE FINISH SCHEDULE SECTION 09999)

Description	No.	Date
ISSUED FOR BID	3	JUNE 4, 2007
95% REVIEW	2	AUGUST 8, 2006
50% REVIEW	1	JUNE 26, 2006

Construction North

Stamp

Project Name
EAST DARTMOUTH COMMUNITY CENTRE
CALEDONIA ROAD,
DARTMOUTH, NS.

Owner
HALIFAX REGIONAL MUNICIPALITY

Drawing Title
LOWER FLOOR PLAN

Designed	MLB
Drawn	JM, JDD, MB
Checked	MB
Scale	1/8" = 1'-0"
Date	JUNE 2007
Project No.	06-02
Drawing No.	A1.1